

GENERAL PLAN NOTES

A. GENERAL NOTES APPLY TO ALL DRAWING SETS.

B. FIELD VERIFY ALL DIMENSIONS. NOTIFY ARCHITECT IMMEDIATELY IF ANY CONFLICTS OR DISCREPANCIES OCCUR BEFORE PROCEEDING WITH WORK.

C. WHERE SPECIFIC DIMENSIONS, DETAILS, OR DESIGN INTENT CANNOT BE DETERMINED, CONSULT THE ARCHITECT PRIOR TO PROCEEDING WITH WORK.

D. PROVIDE SOLID BLOCKING IN WALLS FOR ALL WALL HUNG EQUIPMENT. BLOCKING TO MEET OR EXCEED MANUFACTURER'S RECOMMENDATIONS. FASTEN EQUIPMENT TO WALLS PER MANUFACTURER'S RECOMMENDATIONS. PROVIDE BLOCKING FOR, BUT NOT LIMITED TO THE FOLLOWING: MILLWORK, RAILING, FIRE EXTINGUISHER ACCESSORIES, WALL MOUNTED PLUMBING FIXTURES, SHELVING, ELECTRICAL EQUIPMENT, RESTROOM ACCESSORIES AND DISPLAY ITEMS.

GENERAL PLAN NOTES (CONTINUED)

E. CAULK ALL COUNTERTOPS, BACKSPASHES AND CABINETS AT LOCATIONS WHERE THEY MEET WALLS. SEAL ALL CUT-OUTS IN COUNTERTOPS.

F. VERIFY ALL EXTERIOR FLOOR PLAN DIMENSIONS WITH FOUNDATION PLAN.

G. PROVIDE MOISTURE RESISTANT GYPSUM BOARD IN ALL MOISTURE PRONE AREAS INCLUDING BATHROOMS, KITCHENS & LAUNDRY.


GENERAL PLAN NOTES (CONTINUED)

H. SEAL AROUND ALL MECHANICAL AND ELECTRICAL EQUIPMENT PENETRATIONS AT WALLS. AT RATED WALLS USE A U.L. APPROVED FIRE-STOPPING MATERIAL.

I. PROVIDE 4" DOOR JAMBS FROM FACE-OF-FINISH AT ADJACENT WALLS ON THE HINGE SIDE OR UNLESS OTHERWISE INDICATED.

GENERAL PLAN NOTES (CONTINUED)

J. DIMENSIONS ARE TO GRID LINE OR FACE OF STRUCTURAL MEMBER UNLESS OTHERWISE NOTED. DOOR & WINDOW OPENING DIMENSIONS ARE TO ROUGH OPENING OR CENTERLINE OF OPENING. CONCRETE AND MASONRY DIMENSIONS ARE GIVEN TO THE FACE OF CONCRETE OR MASONRY AND TO THE FACE OF ROUGH OPENINGS.

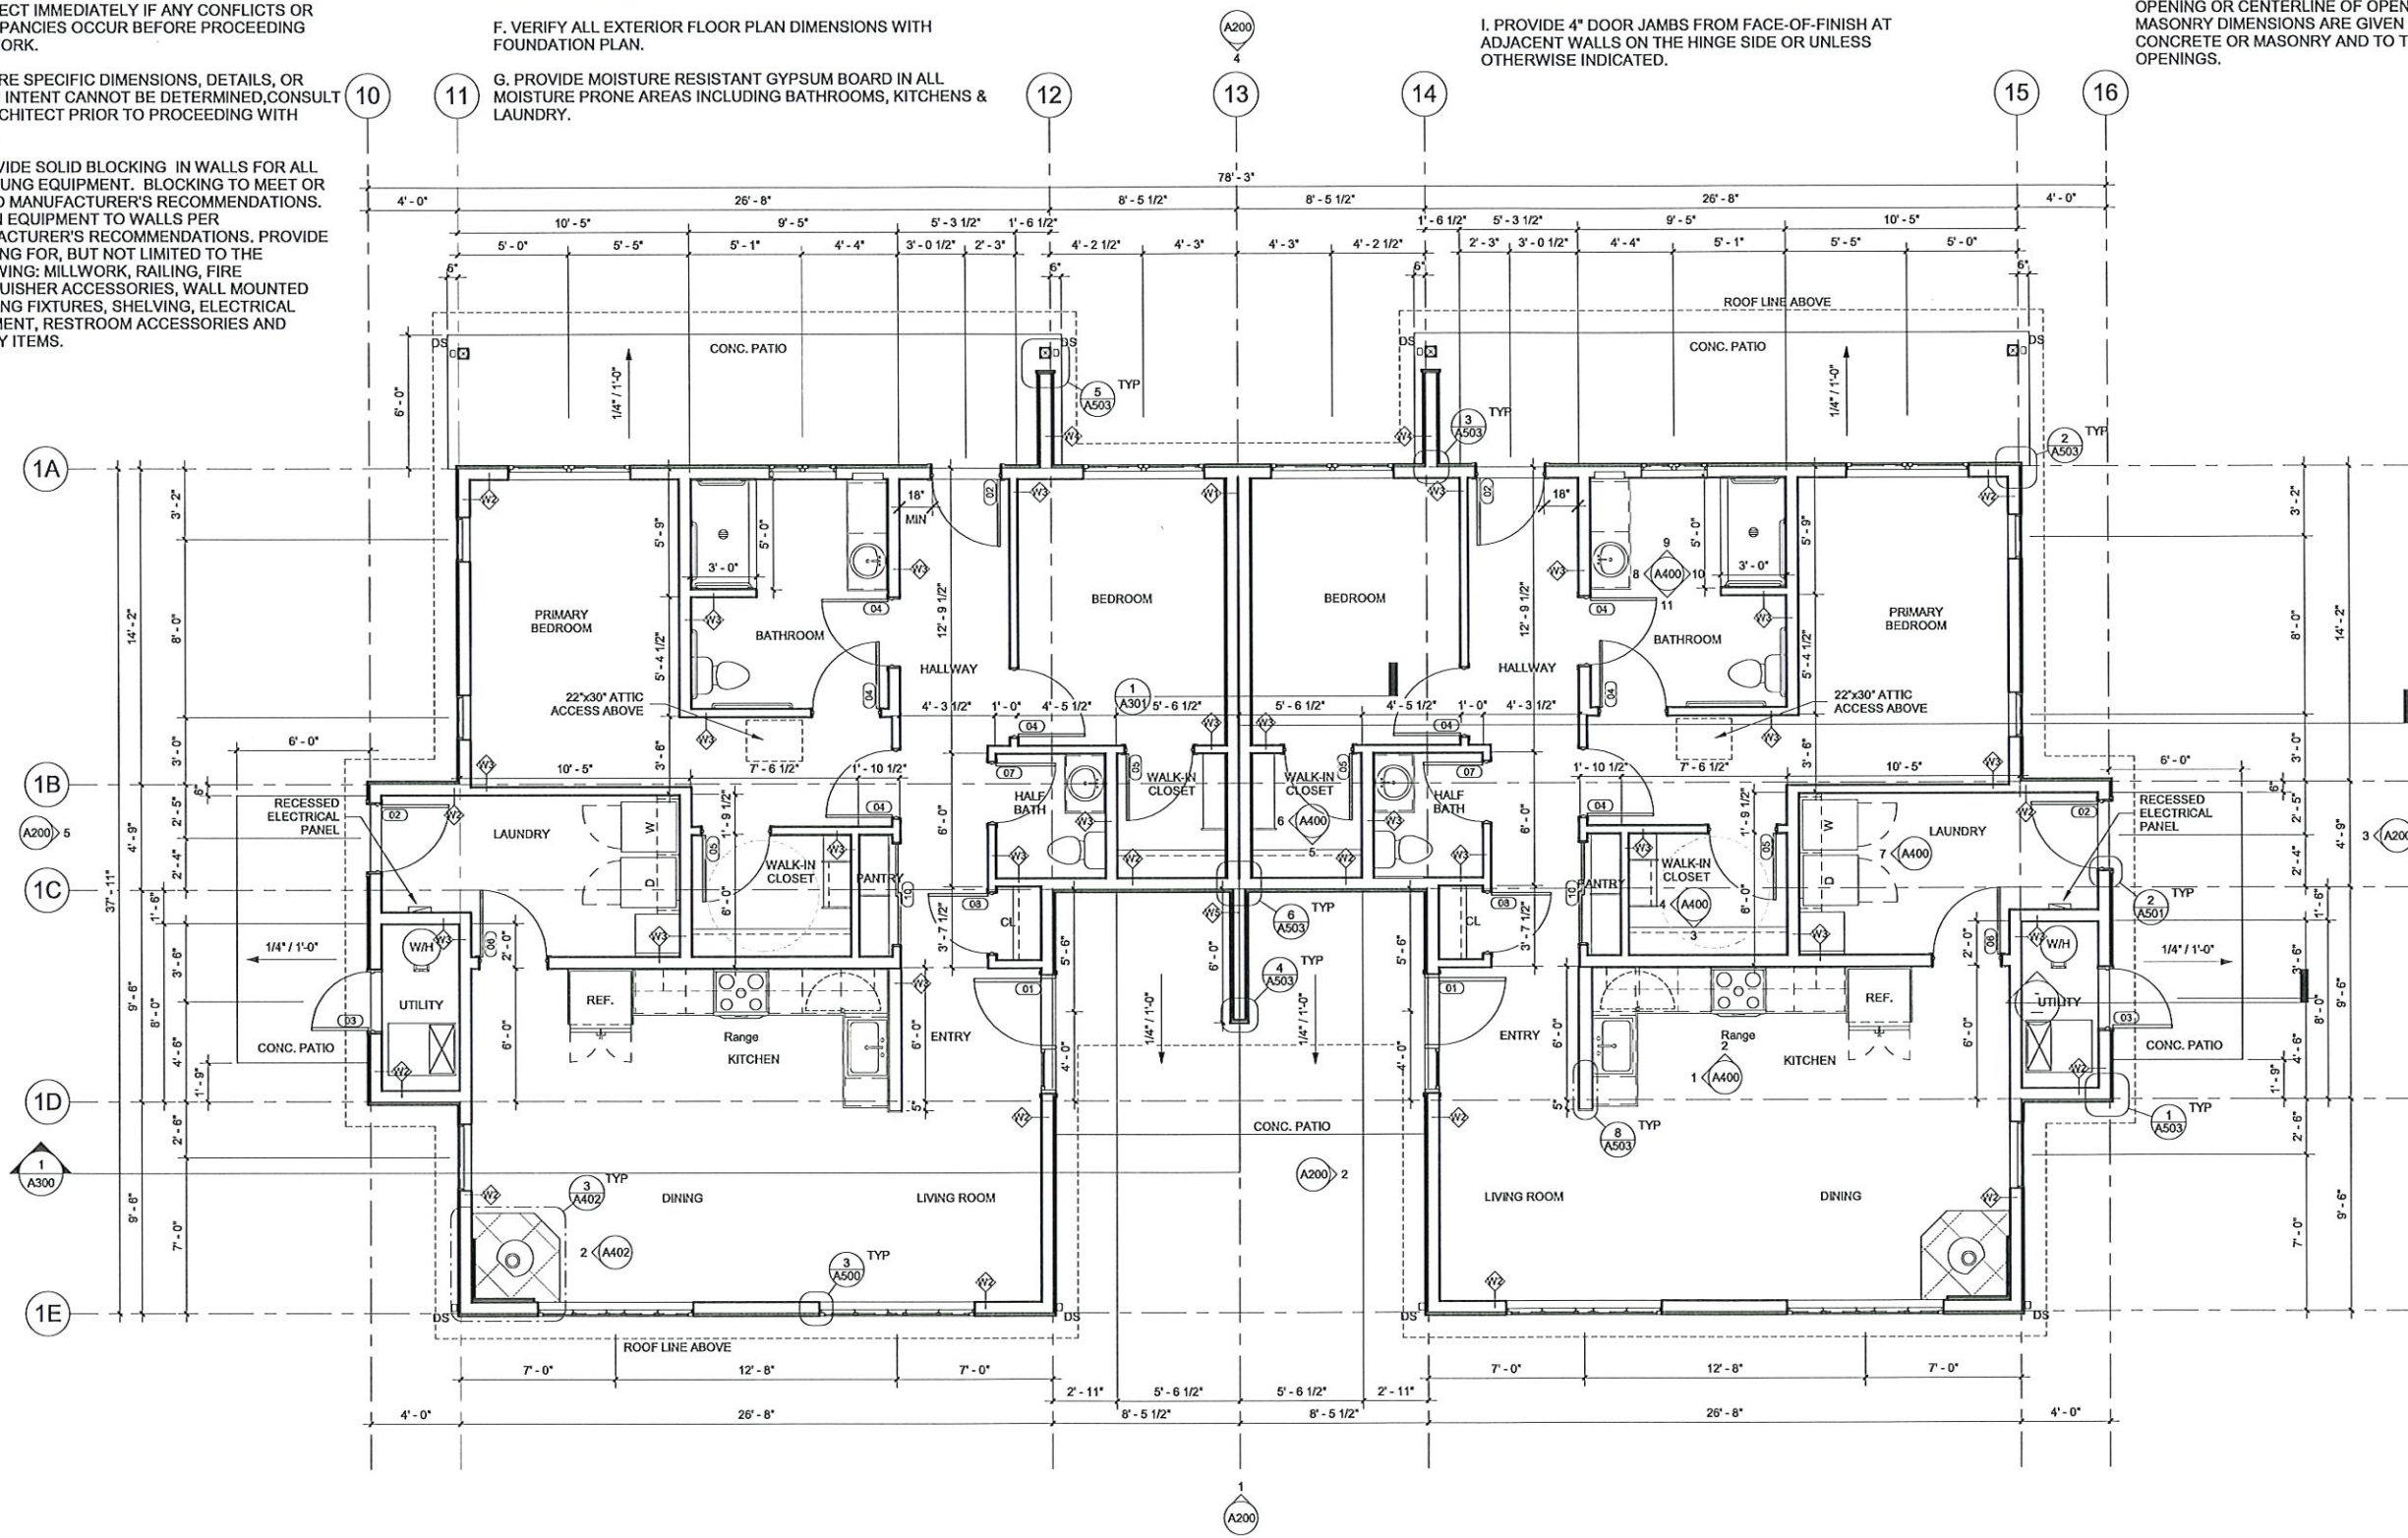

1 2 BDRM - FLOOR PLAN
1/4" = 1'-0"

NOTES:
PANTRY TO BE ASSEMBLED WITH 6 FIXED, EQUALLY SPACED, STAINED 3/4" PLYWOOD SHELVES. PROVIDE MID-SPAN SUPPORT AT EACH SHELF.

TOTAL AREA PER UNIT
GROSS: 1,227 SF
NET: 1,055 SF



2 BDRM - FLOOR PLAN
SACRED VISIONS SUBDIVISION DUPLEXES
Intersection of HWY 427 and 1 Ranch Road,
Wadsworth, NV 89442

BY: [Signature]
DATE: 04/26/2024

No.	Date	Description

PROJECT NO: 22-038
DRAWING NO: **A100**
SHEET 7 OF 66

GENERAL PLAN NOTES

PLEASE SEE GENERAL PLAN NOTES ON SHEET A100.

GENERAL NOTES APPLY TO ALL PLANS.




3 BDRM - FLOOR PLAN
SACRED VISIONS SUBDIVISION DUPLEXES
 Intersection of HWY 427 and 1 Ranch Road,
 Wadsworth, NV 89442

BY: PYRAMID LAKE HOUSING AUTHORITY
 DATE: 04/26/2024

No.	Date	Description	Checked By

PROJECT NO: 22-038
 SHEET 10 OF 66
 DRAWING NO: **A110**

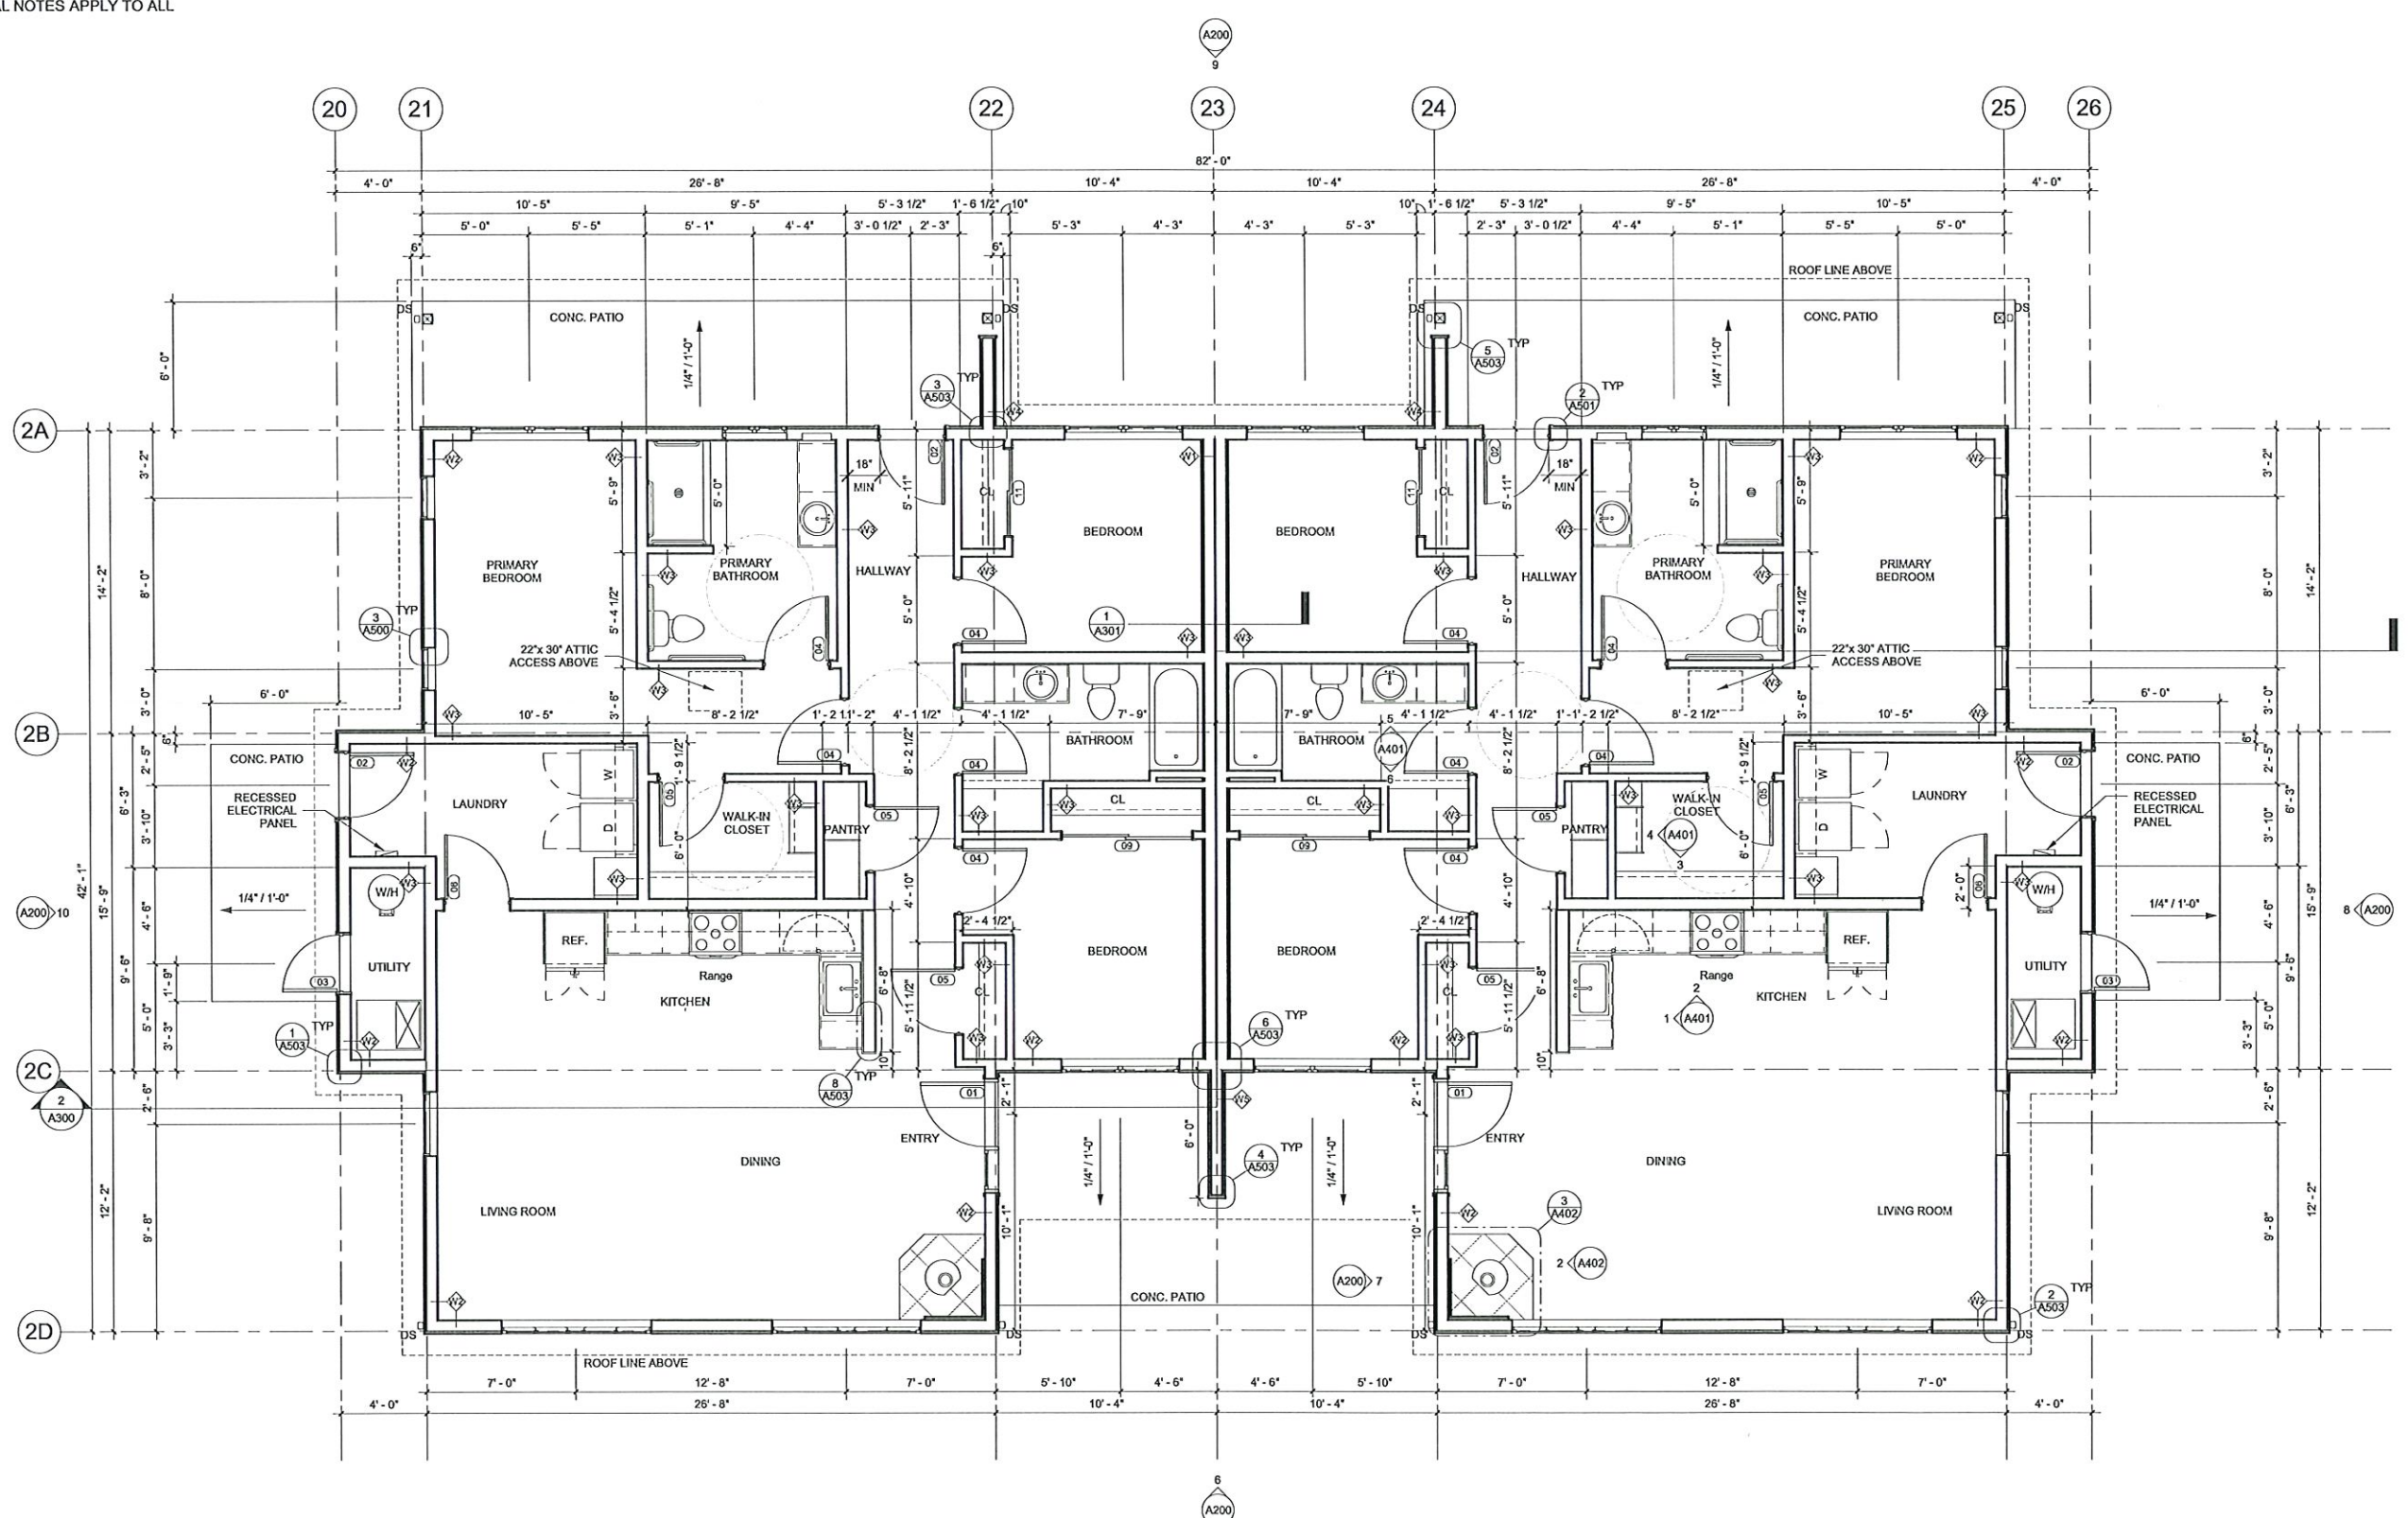

1 3 BDRM - FLOOR PLAN
 1/4" = 1'-0"

TOTAL AREA PER UNIT
 GROSS: 1,493 SF
 NET: 1,284 SF


NOTES:
 PANTRY TO BE ASSEMBLED WITH 6 FIXED, EQUALLY SPACED, STAINED 3/4" PLYWOOD SHELVES.
 PROVIDE MID-SPAN SUPPORT AT EACH SHELF.

4/26/2024 3:58:02 PM

GENERAL PLAN NOTES

PLEASE SEE GENERAL PLAN NOTES ON SHEET A100.

GENERAL NOTES APPLY TO ALL PLANS.

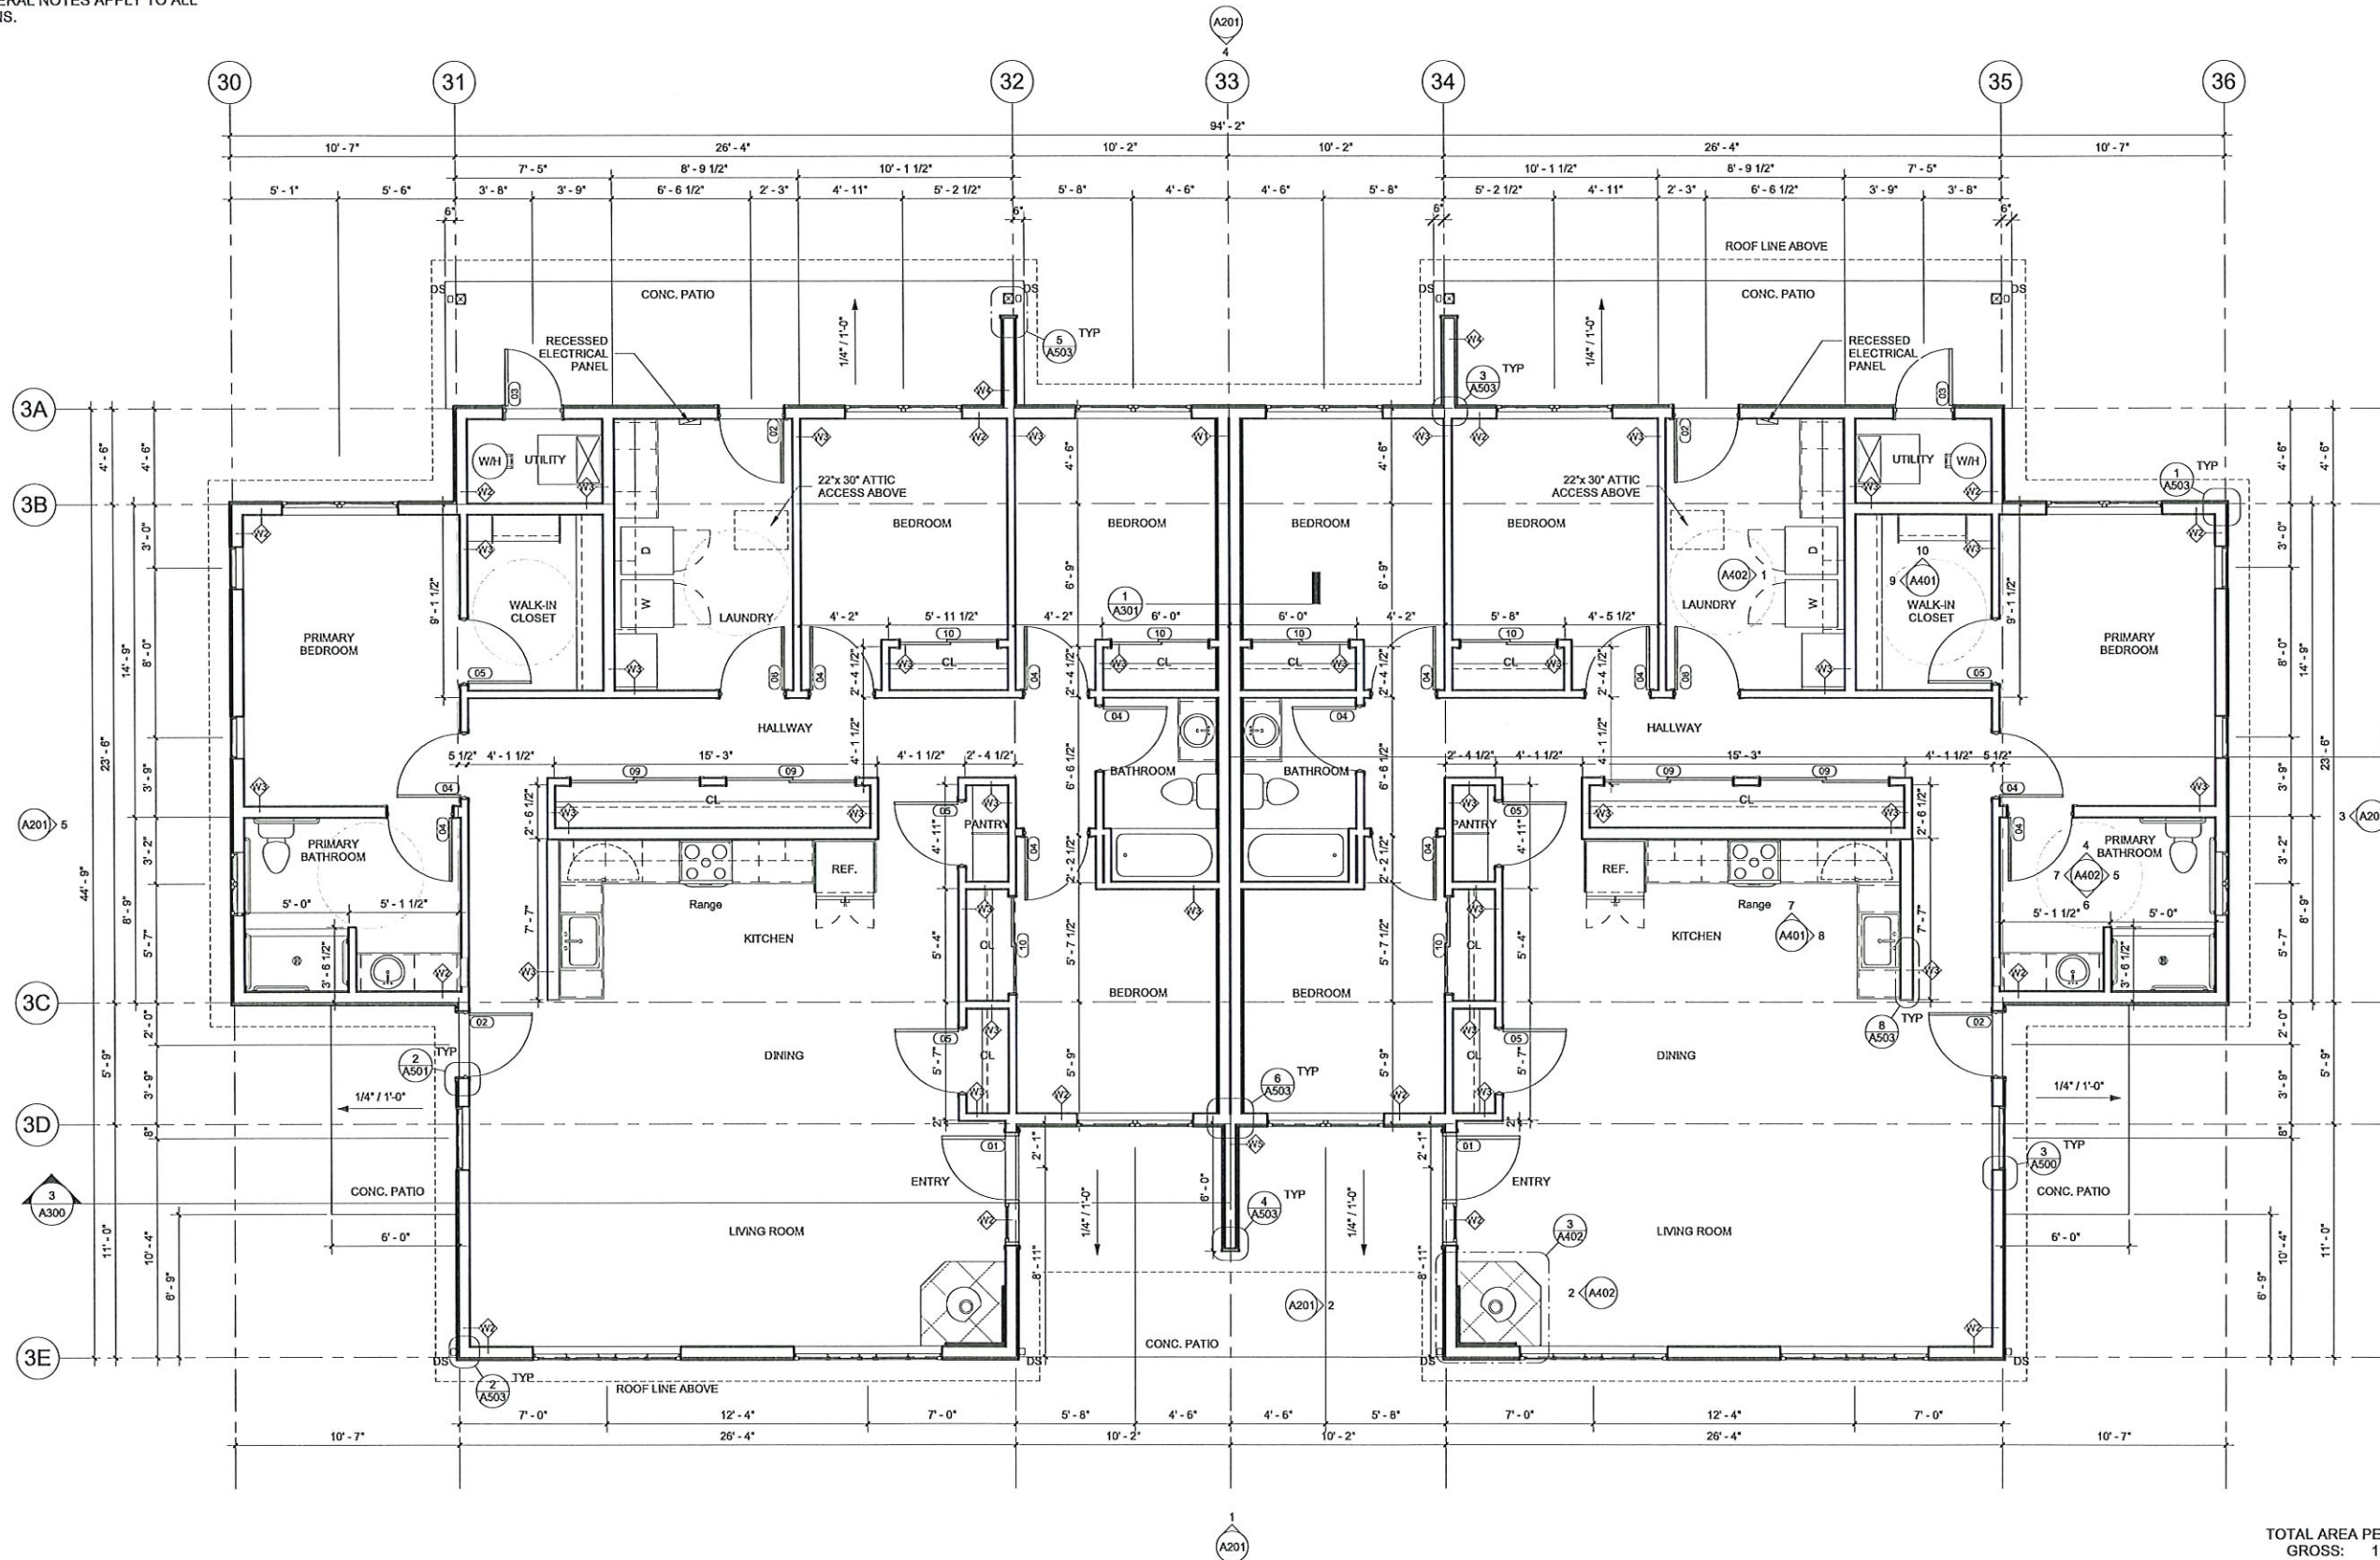

TOTAL AREA PER UNIT
GROSS: 1,769 SF
NET: 1,581 SF

NOTES:
PANTRY TO BE ASSEMBLED WITH 6 FIXED, EQUALLY SPACED, STAINED 3/4" PLYWOOD SHELVES.
PROVIDE MID-SPAN SUPPORT AT EACH SHELF.

1 4 BDRM - FLOOR PLAN
1/4" = 1'-0"



4 BDRM - FLOOR PLAN
SACRED VISIONS SUBDIVISION
DUPLEXES
Intersection of HWY 427 and 1 Ranch Road,
Wadsworth, NV 89442

BY: PYRAMID LAKE HOUSING AUTHORITY
DATE: 04/26/2024

No.	Date	Description


PROJECT NO: 22-038
DRAWING NO: **A120**
SHEET 13 OF 66

4/26/2024 3:58:04 PM

GENERAL PLAN NOTES

PLEASE SEE GENERAL PLAN NOTES ON SHEET A100.

GENERAL NOTES APPLY TO ALL PLANS.

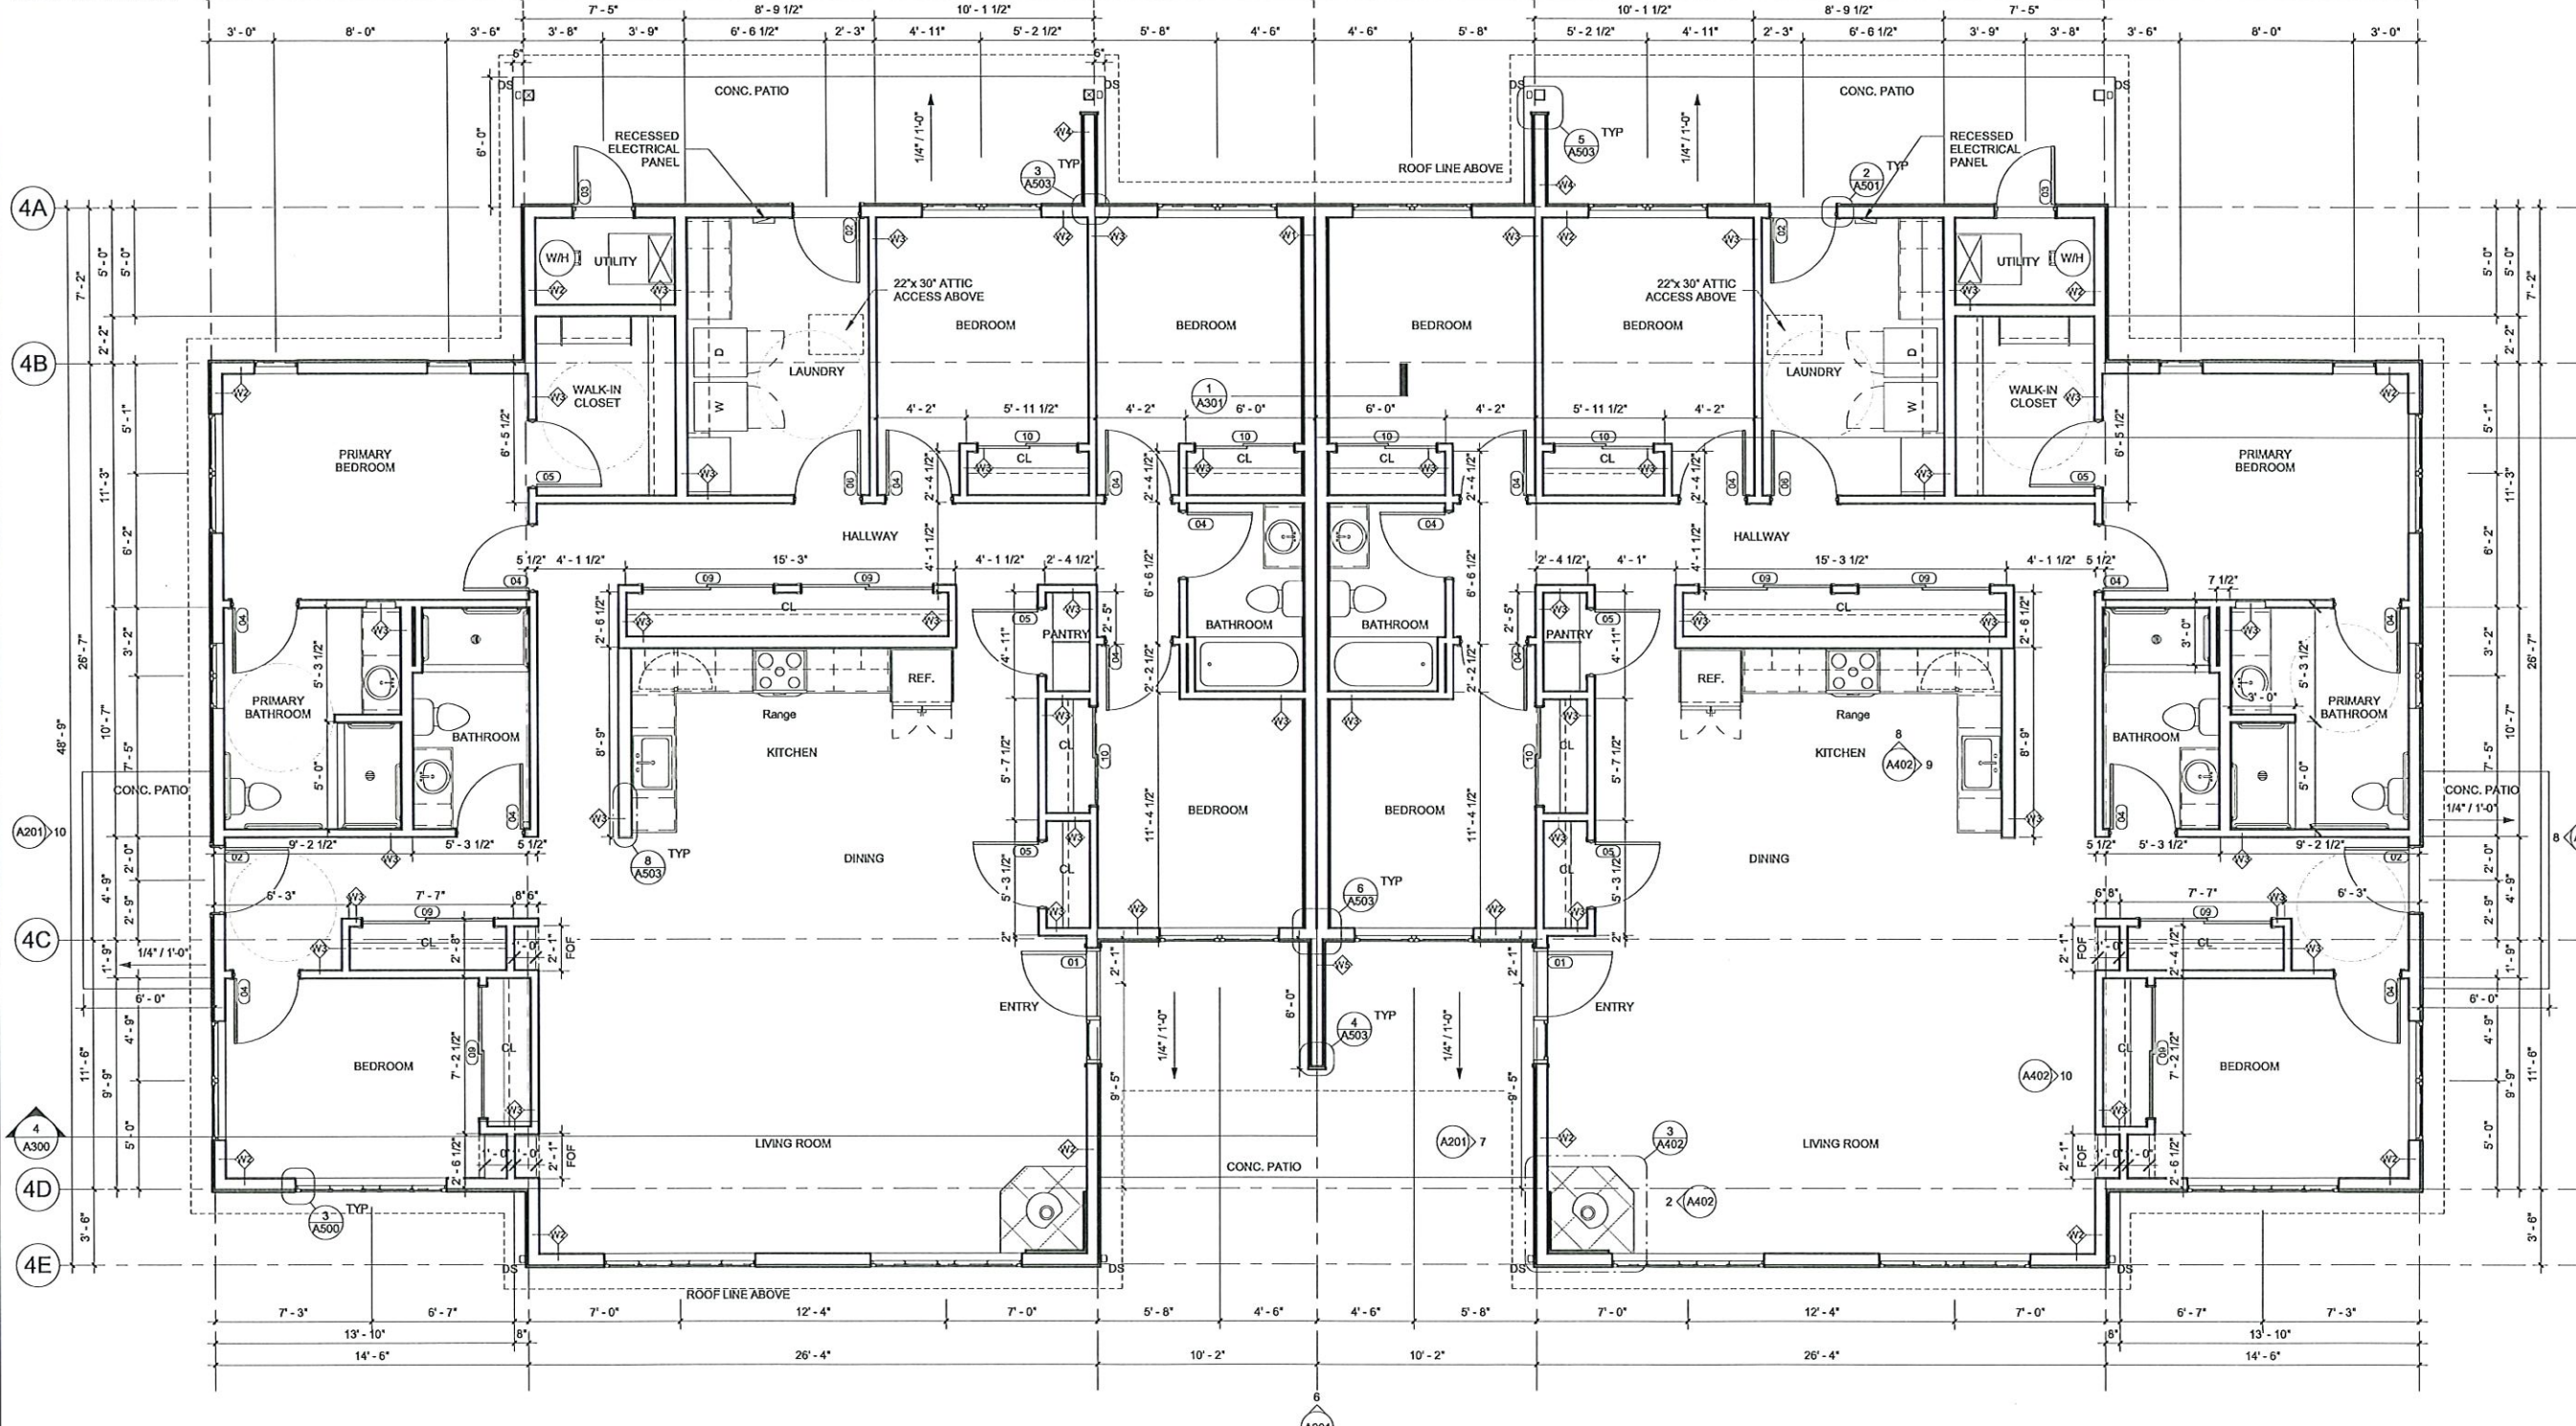

1 5 BDRM - FLOOR PLAN
1/4" = 1'-0"

TOTAL AREA PER UNIT
GROSS: 2,178 SF
NET: 1,953 SF

NOTES:
PANTRY TO BE ASSEMBLED WITH 6 FIXED, EQUALLY SPACED, STAINED 3/4" PLYWOOD SHELVES.
PROVIDE M-D SPAN SUPPORT AT EACH SHELF.



5 BDRM - FLOOR PLAN
SACRED VISIONS SUBDIVISION
DUPLICES
Intersection of HWY 427 and 1 Ranch Road,
Wadsworth, NV 89442

BY: PYRAMID LAKE HOUSING AUTHORITY
DATE: 04/28/2024

No.	Date	Description

PROJECT NO.: 22-038
DRAWING NO.: **A130**
SHEET 16 OF 66